



- Prairie Restoration Area
- Add Pull-off Parking to Serve Canoe/Kayak Launch
- Stabilize Slopes and Grade Trail to Minimize Concentrated Storm Flow
- Kayak/Canoe Racks
- Remove Concrete Spillway and Abandon Unused Drainage Pipes
- Enhanced Canoe/Kayak Launch
- Lake Edge Vegetation
- Separate Pedestrian Trail from Ski Trail Where Achievable
- Eliminate Buckthorn and Establish Native Understory Vegetation
- Fishing Pier
- Extend Ski Trail Along Lake Edge (Separate Pedestrian Trail Where Possible)
- Mountain Bike Trail System
- Stabilize Slopes and Reduce Speed of Runoff

- Relocated Sidewalk
- Mountain Bike Trail System Access
- Bus Stop
- Separate Pedestrian/Bike Traffic
- Stair Access to Pedestrian Trails
- 2' Curb Offset to Expand Bike Trail to 8' Width Adjacent to Concrete Wall
- Separate Pedestrian and Ski Trails
- Mowed Turf Lift Station Access Route
- Provide Curb Cuts for Access to Bike Trail at Lakeview Avenue
- New Stair Access
- Remove Wood Retaining Walls and Stabilize Slopes Adjacent to Affected Trails
- Reroute Bike Trail to Eliminate Sloped Curve and Minimize Trail Slopes
- Woodland Restoration Area
- Stair Access to Lakeside Pedestrian Trail System
- Wetland
- Bridge Crossing Over Channel
- Fixed Boardwalk Bridge Approaches

Legend	
	Hard Surface Pedestrian Trail
	Soft Surface Pedestrian Trail
	Wood Boardwalk
	Bike Trail
	Mountain Bike Trail
	Cross Country Ski Trail

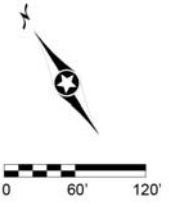


Concept A

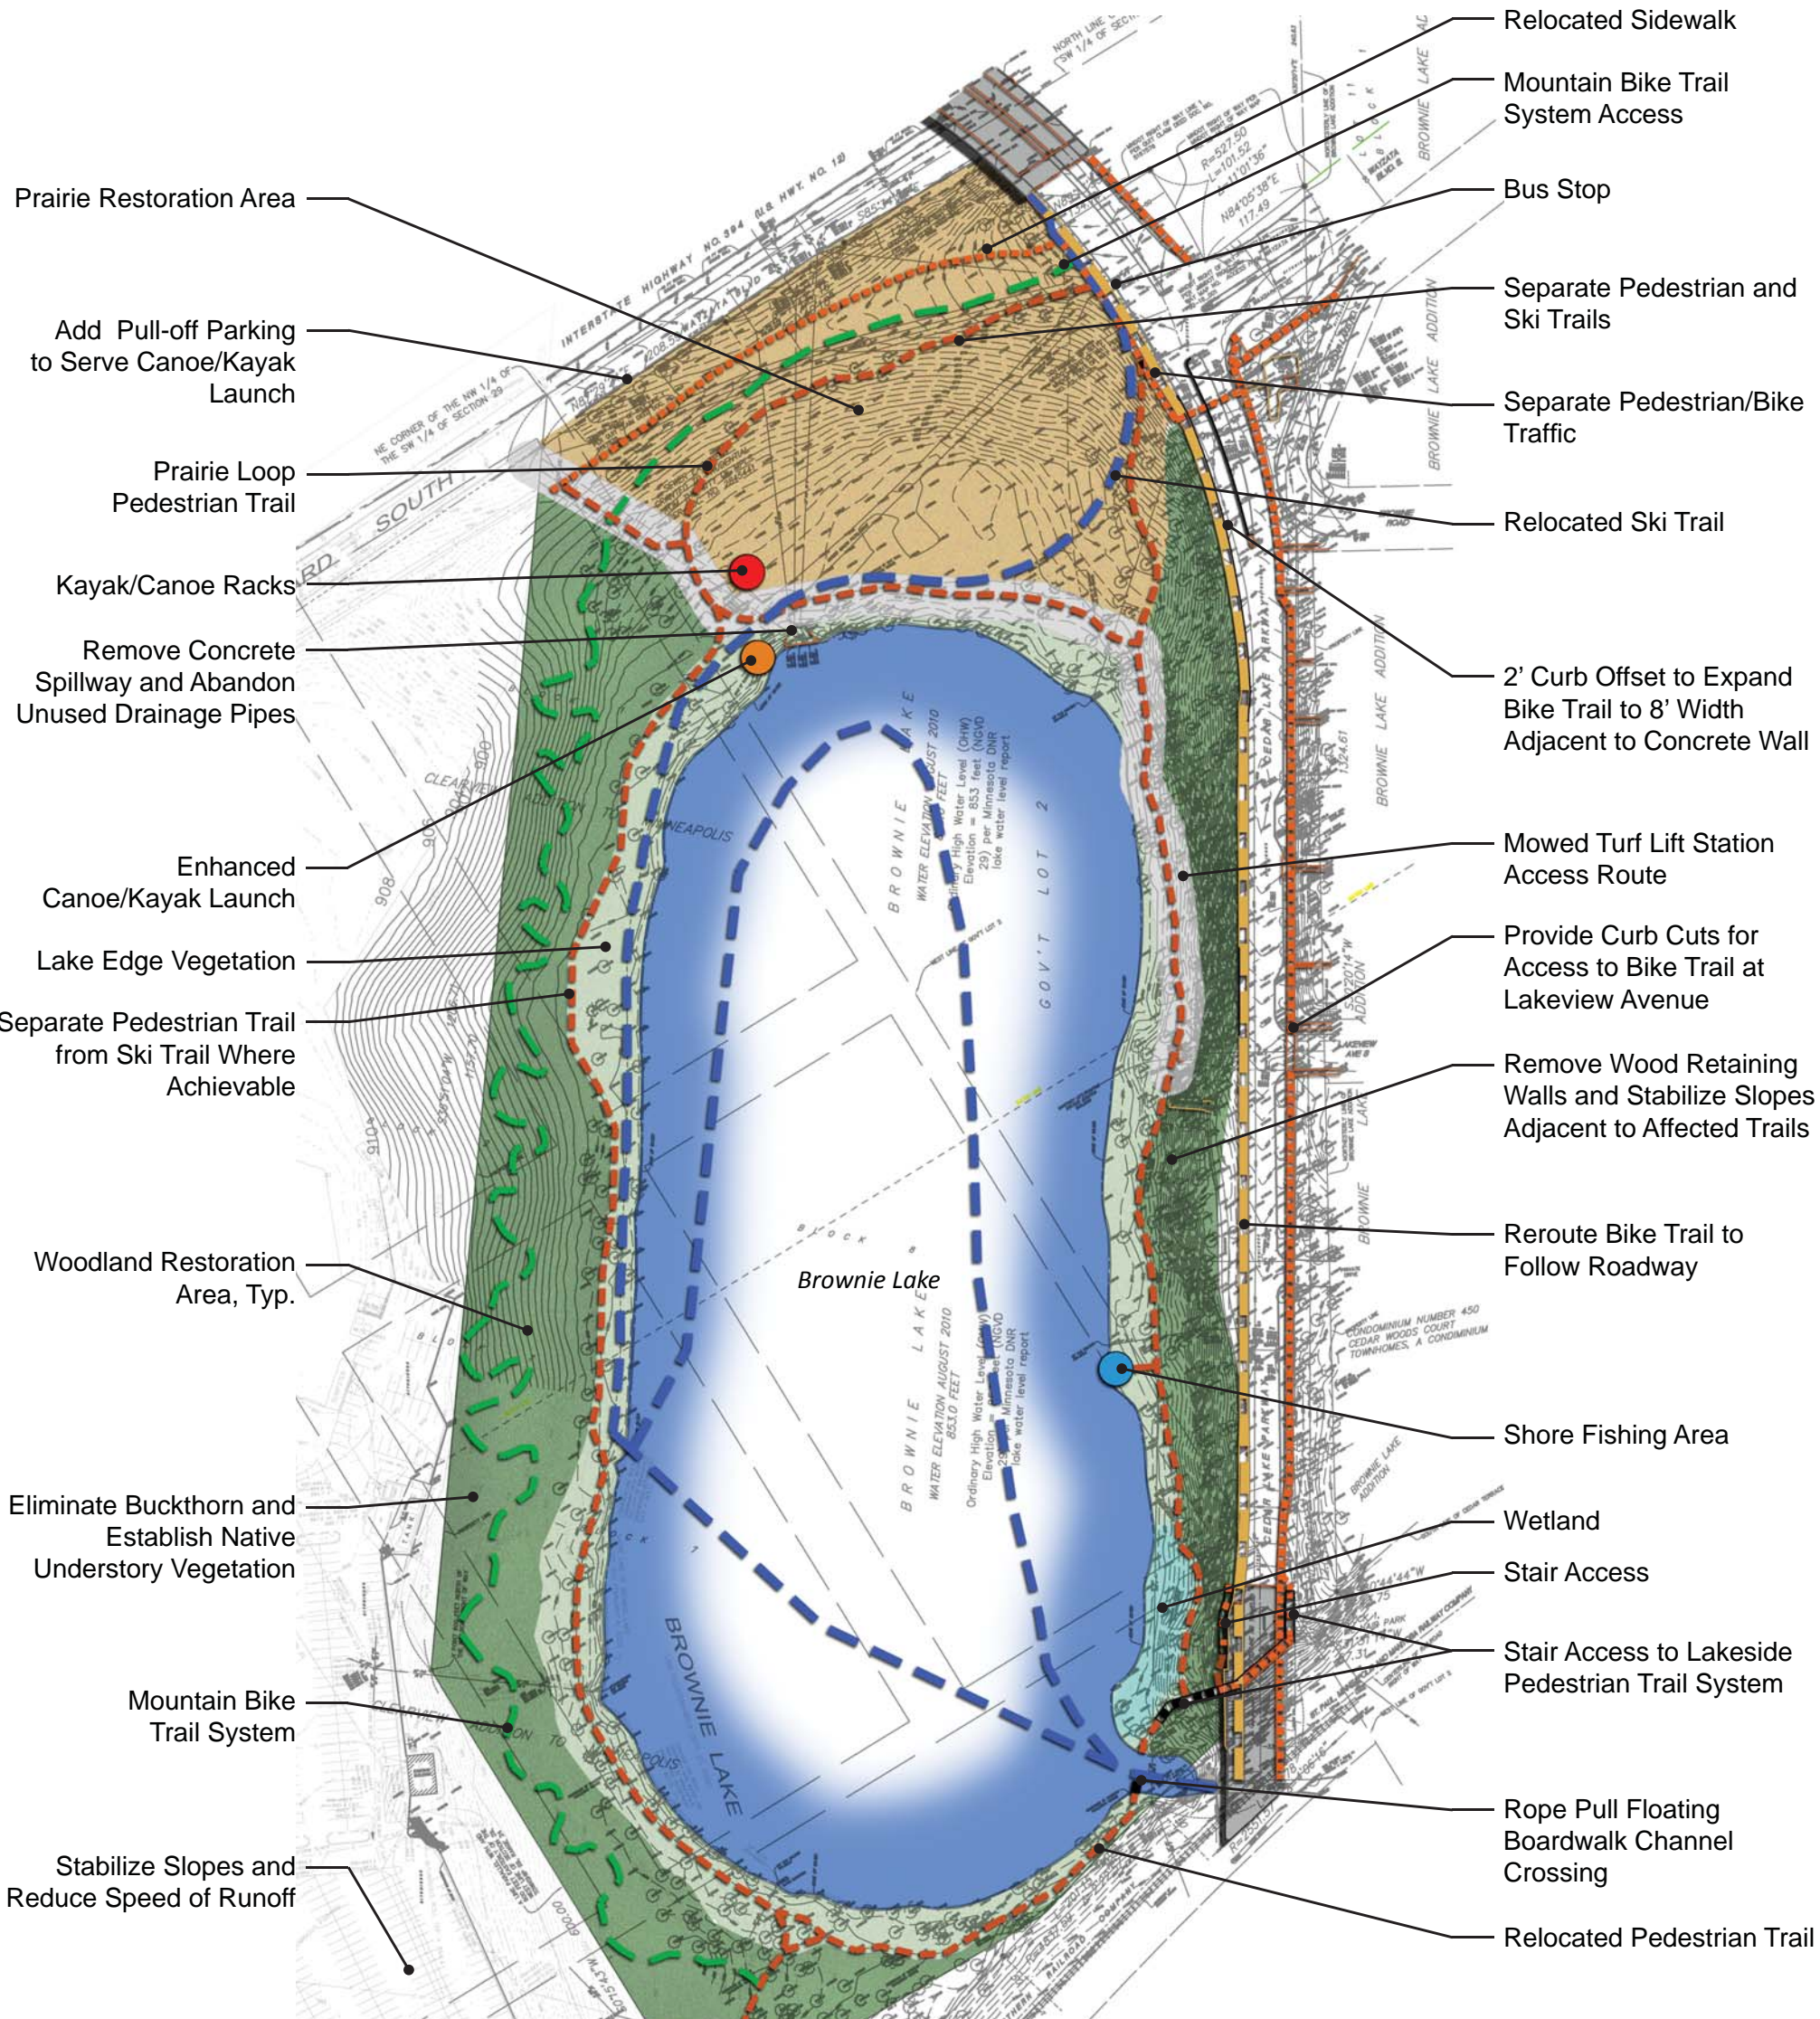



- Prairie Restoration Area
- Add Pull-off Parking to Serve Canoe/Kayak Launch
- Prairie Loop Pedestrian Trail
- Kayak/Canoe Racks
- Remove Concrete Spillway and Abandon Unused Drainage Pipes
- Enhanced Canoe/Kayak Launch
- Lake Edge Vegetation
- Separate Pedestrian Trail from Ski Trail Where Achievable
- Woodland Restoration Area, Typ.
- Eliminate Buckthorn and Establish Native Understory Vegetation
- Mountain Bike Trail System
- Stabilize Slopes and Reduce Speed of Runoff

- Relocated Sidewalk
- Mountain Bike Trail System Access
- Bus Stop
- Separate Pedestrian and Ski Trails
- Separate Pedestrian/Bike Traffic
- Relocated Ski Trail
- 2' Curb Offset to Expand Bike Trail to 8' Width Adjacent to Concrete Wall
- Mowed Turf Lift Station Access Route
- Provide Curb Cuts for Access to Bike Trail at Lakeview Avenue
- Remove Wood Retaining Walls and Stabilize Slopes Adjacent to Affected Trails
- Reroute Bike Trail to Follow Roadway
- Shore Fishing Area
- Wetland
- Stair Access
- Stair Access to Lakeside Pedestrian Trail System
- Rope Pull Floating Boardwalk Channel Crossing
- Relocated Pedestrian Trail

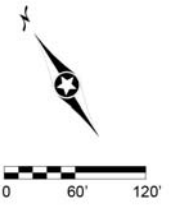



Legend	
	Hard Surface Pedestrian Trail
	Soft Surface Pedestrian Trail
	Wood Boardwalk
	Bike Trail
	Mountain Bike Trail
	Cross Country Ski Trail

Concept B

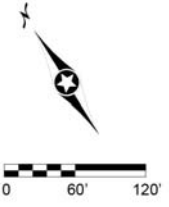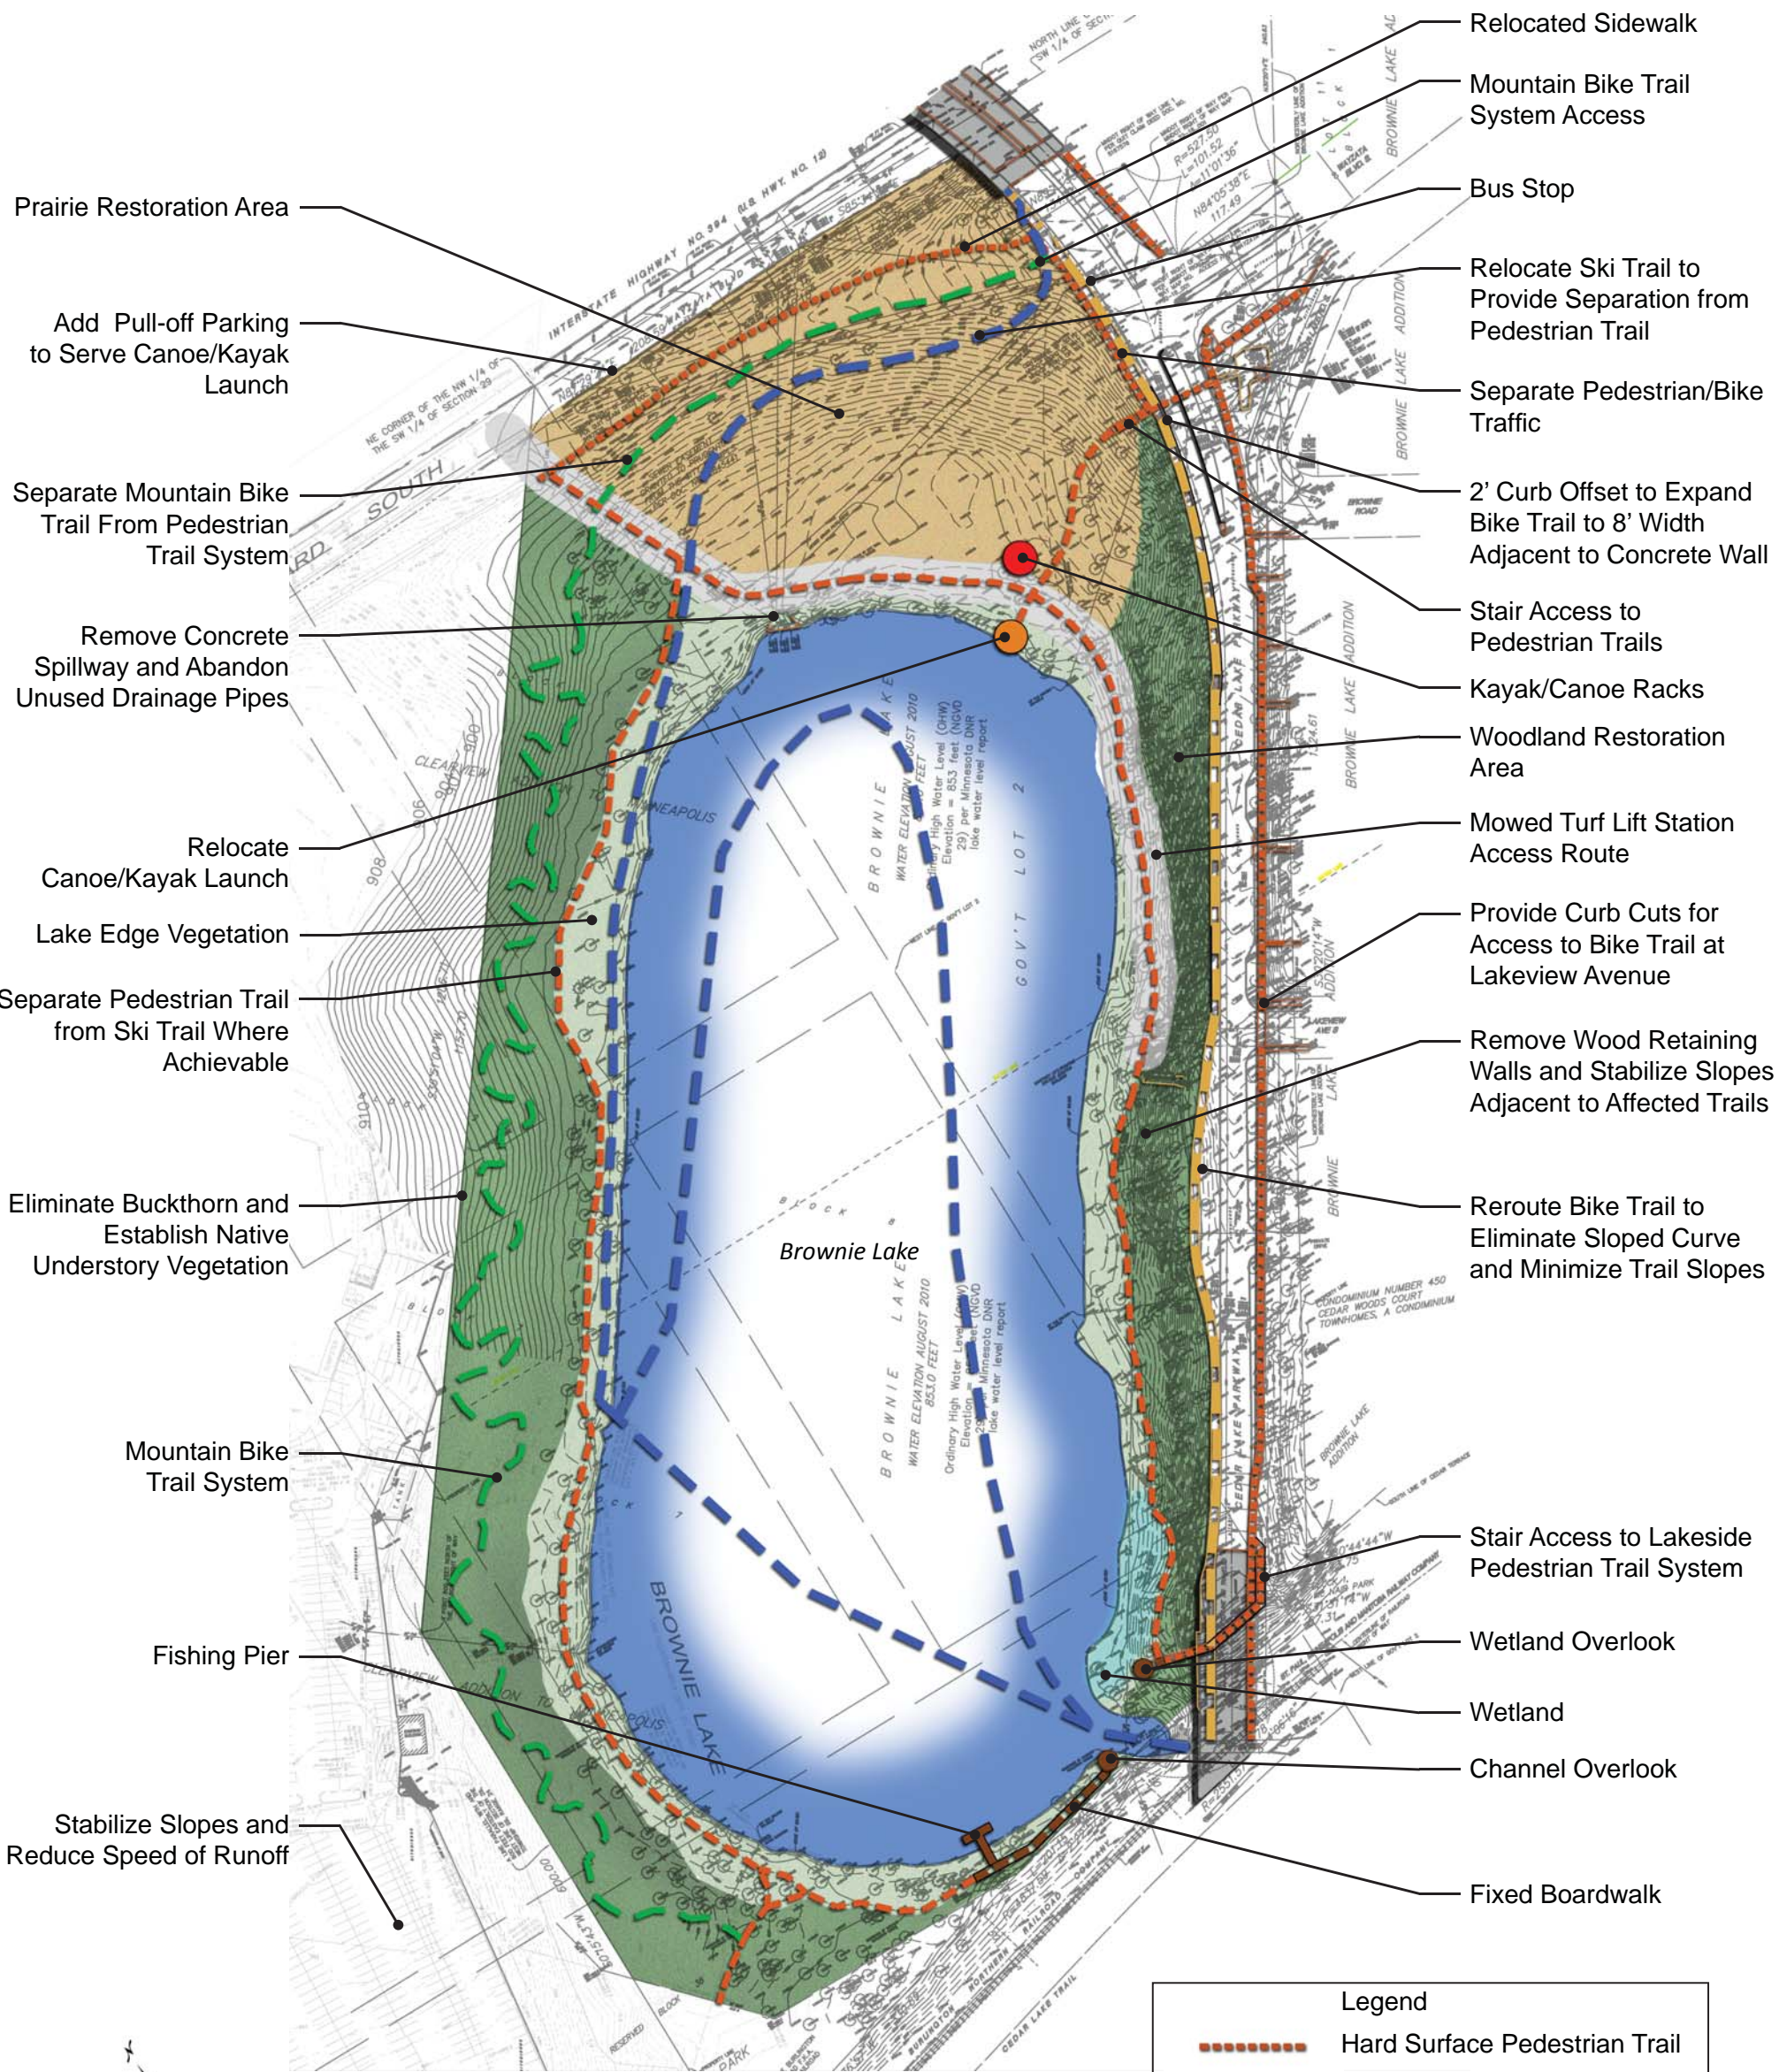

Legend	
	Hard Surface Pedestrian Trail
	Soft Surface Pedestrian Trail
	Wood Boardwalk
	Bike Trail
	Mountain Bike Trail
	Cross Country Ski Trail

Concept C

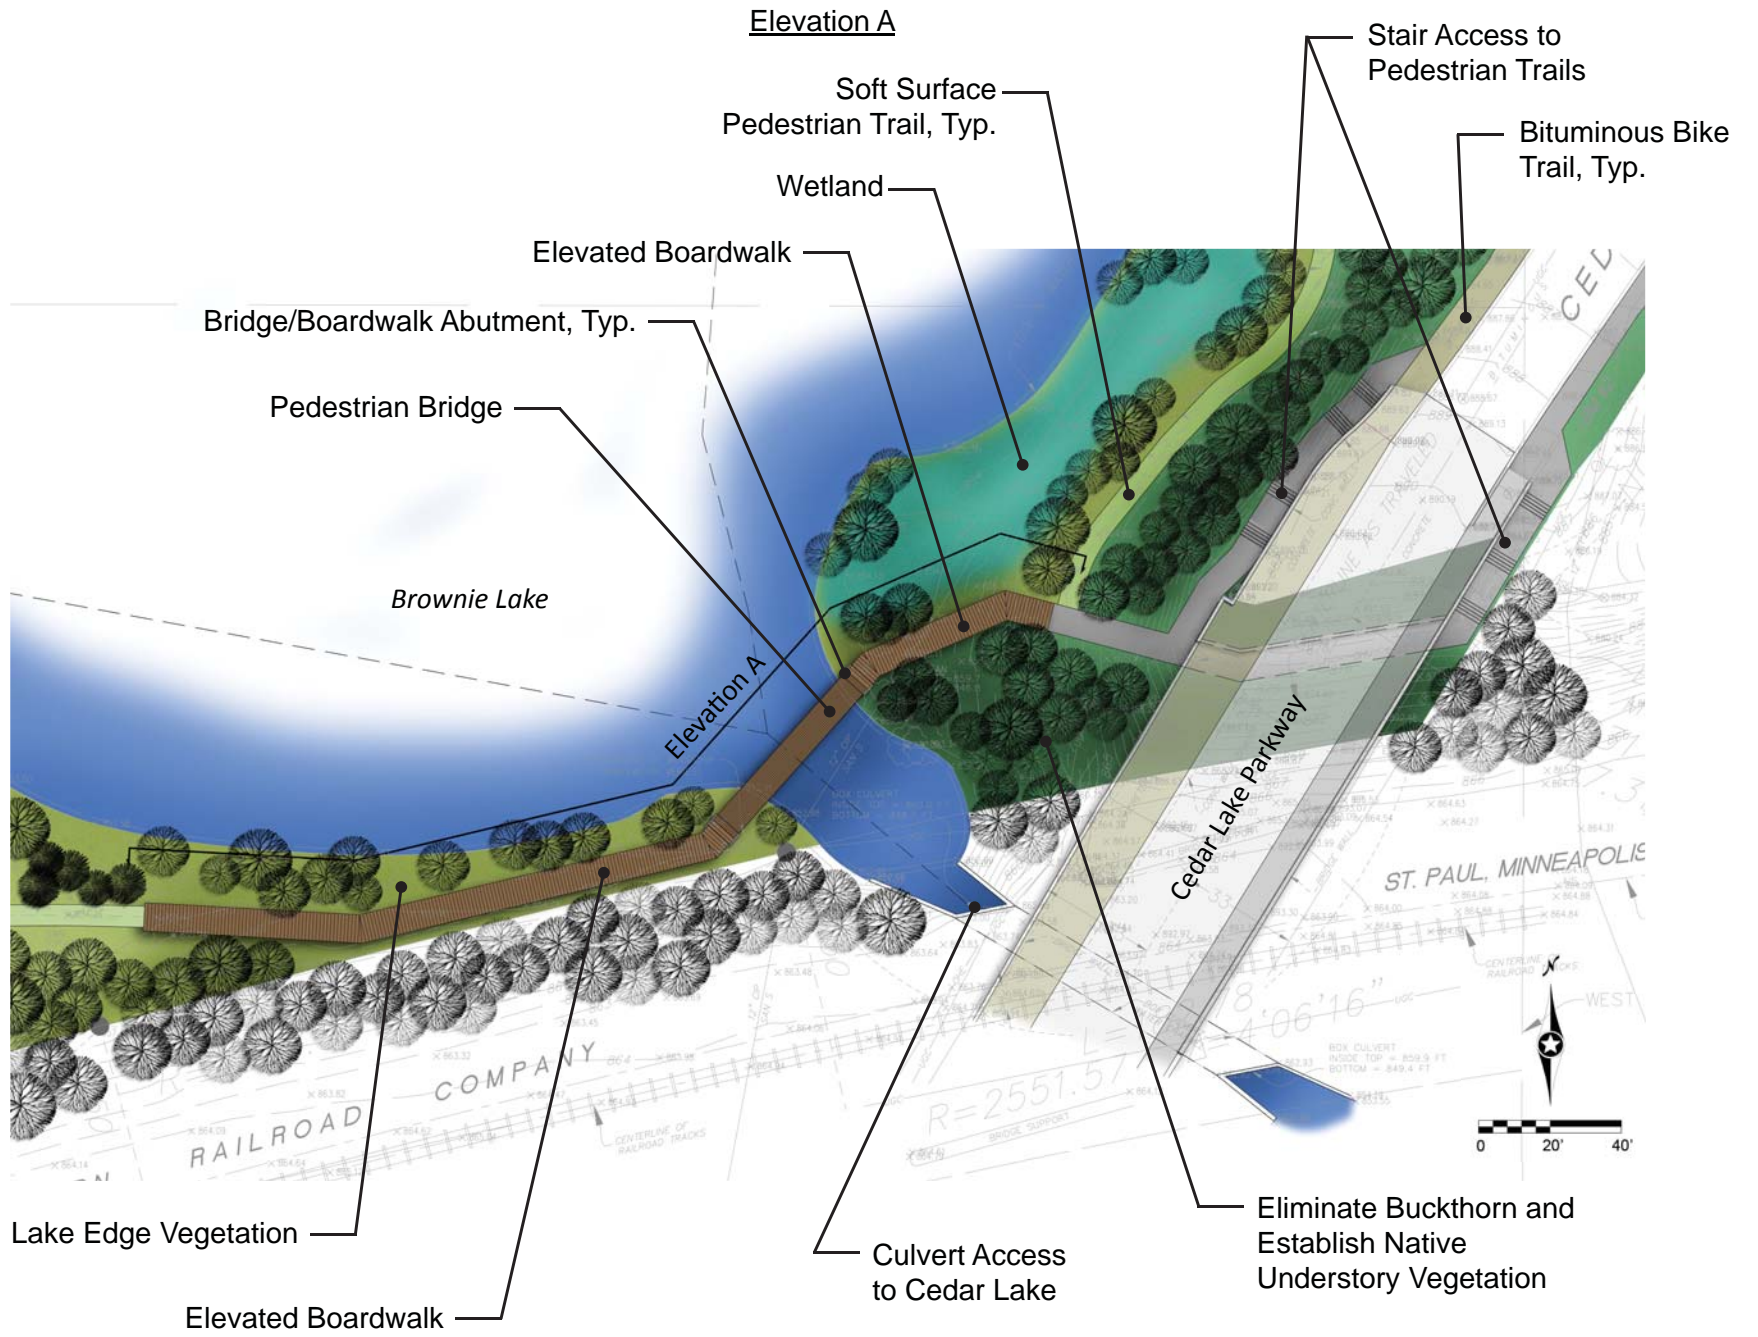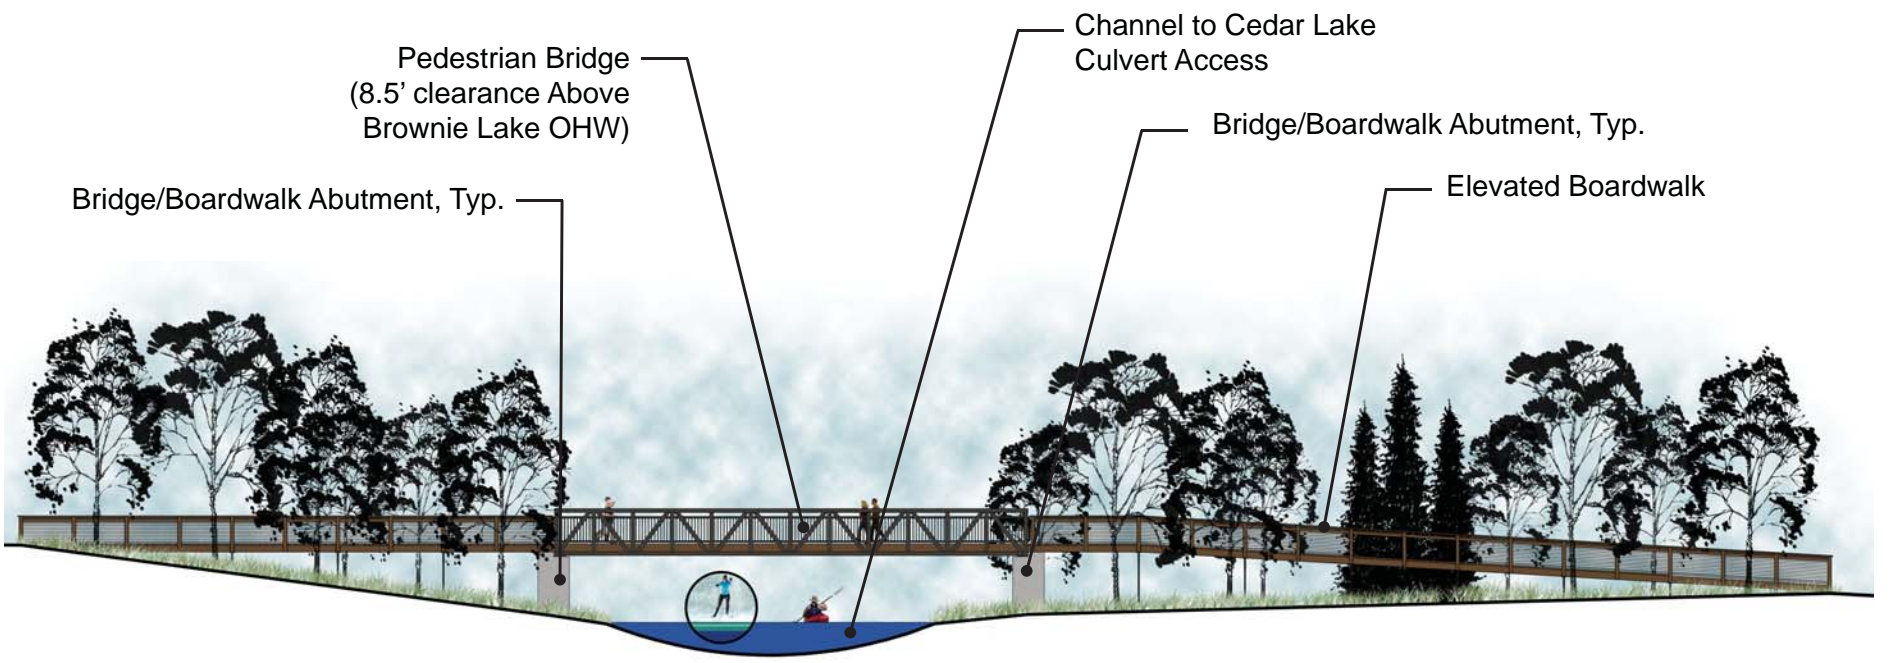

Plan Enlargement



Rope Pull Channel Crossing



Fishing Pier

Amenities