


# WIRTH LAKE IMPROVEMENTS PRELIMINARY CONCEPT G

**Sanders Wacker Bergly Inc.**  
Landscape Architects and Planners

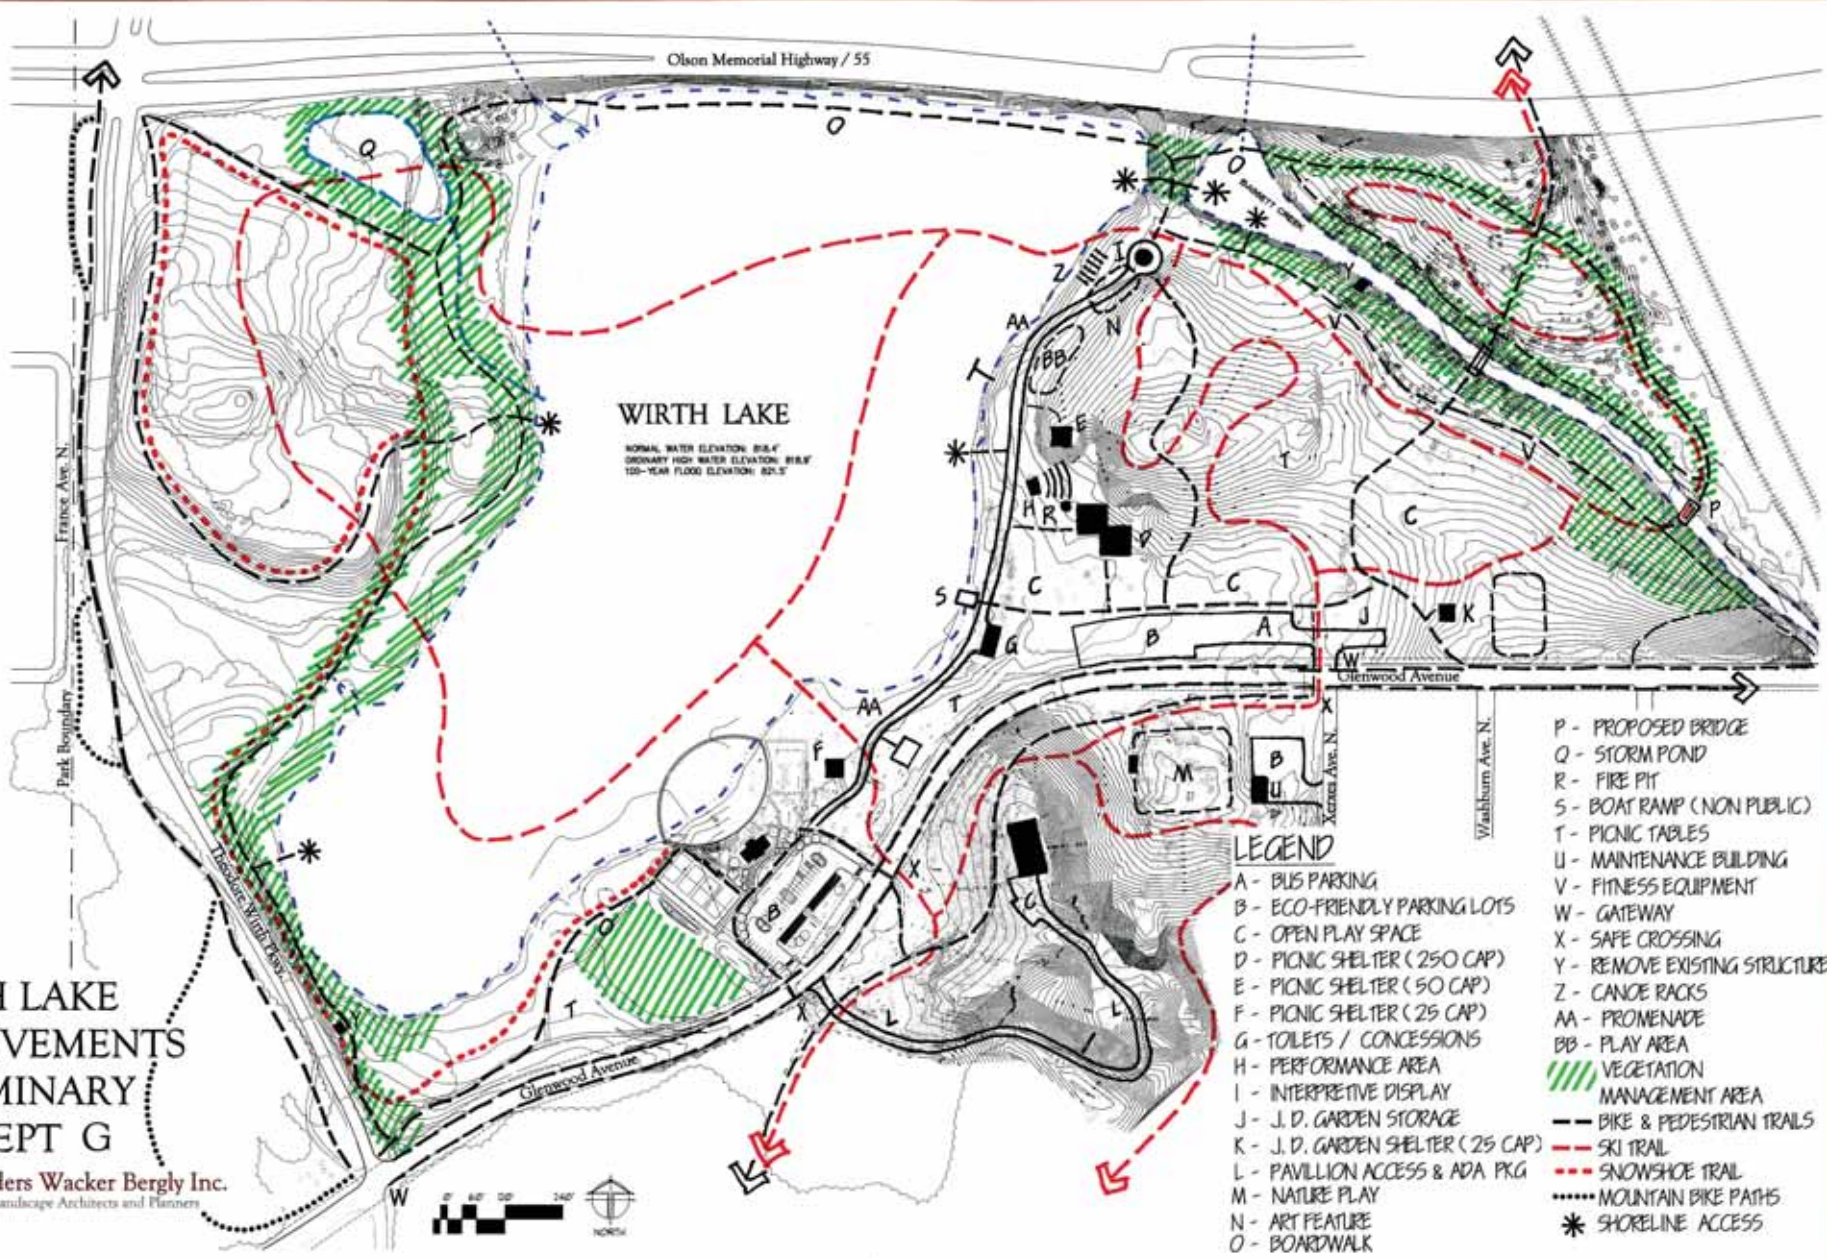

**WIRTH LAKE**  
NORMAL WATER ELEVATION: 815.4'  
ORDINARY HIGH WATER ELEVATION: 818.4'  
100-YEAR FLOOD ELEVATION: 821.2'

### LEGEND

- A - BUS PARKING
- B - ECO-FRIENDLY PARKING LOTS
- C - OPEN PLAY SPACE
- D - PICNIC SHELTER (250 CAP)
- E - PICNIC SHELTER (50 CAP)
- F - PICNIC SHELTER (25 CAP)
- G - TOILETS / CONCESSIONS
- H - PERFORMANCE AREA
- I - INTERPRETIVE DISPLAY
- J - J. D. GARDEN STORAGE
- K - J. D. GARDEN SHELTER (25 CAP)
- L - PAVILLION ACCESS & ADA PKG
- M - NATURE PLAY
- N - ART FEATURE
- O - BOARDWALK
- P - PROPOSED BRIDGE
- Q - STORM POND
- R - FIRE PIT
- S - BOAT RAMP (NON PUBLIC)
- T - PICNIC TABLES
- U - MAINTENANCE BUILDING
- V - FITNESS EQUIPMENT
- W - GATEWAY
- X - SAFE CROSSING
- Y - REMOVE EXISTING STRUCTURE
- Z - CANOE RACKS
- AA - PROMENADE
- BB - PLAY AREA
- /// VEGETATION
- ▭ MANAGEMENT AREA
- - - BIKE & PEDESTRIAN TRAILS
- - - SKI TRAIL
- - - SNOWSHOE TRAIL
- ..... MOUNTAIN BIKE PATHS
- \* SHORELINE ACCESS